
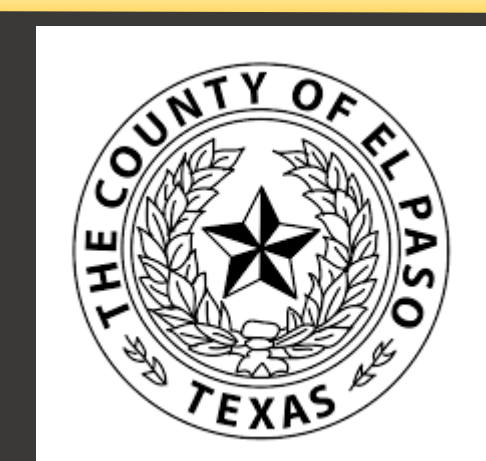


Darrington Road Widening Project

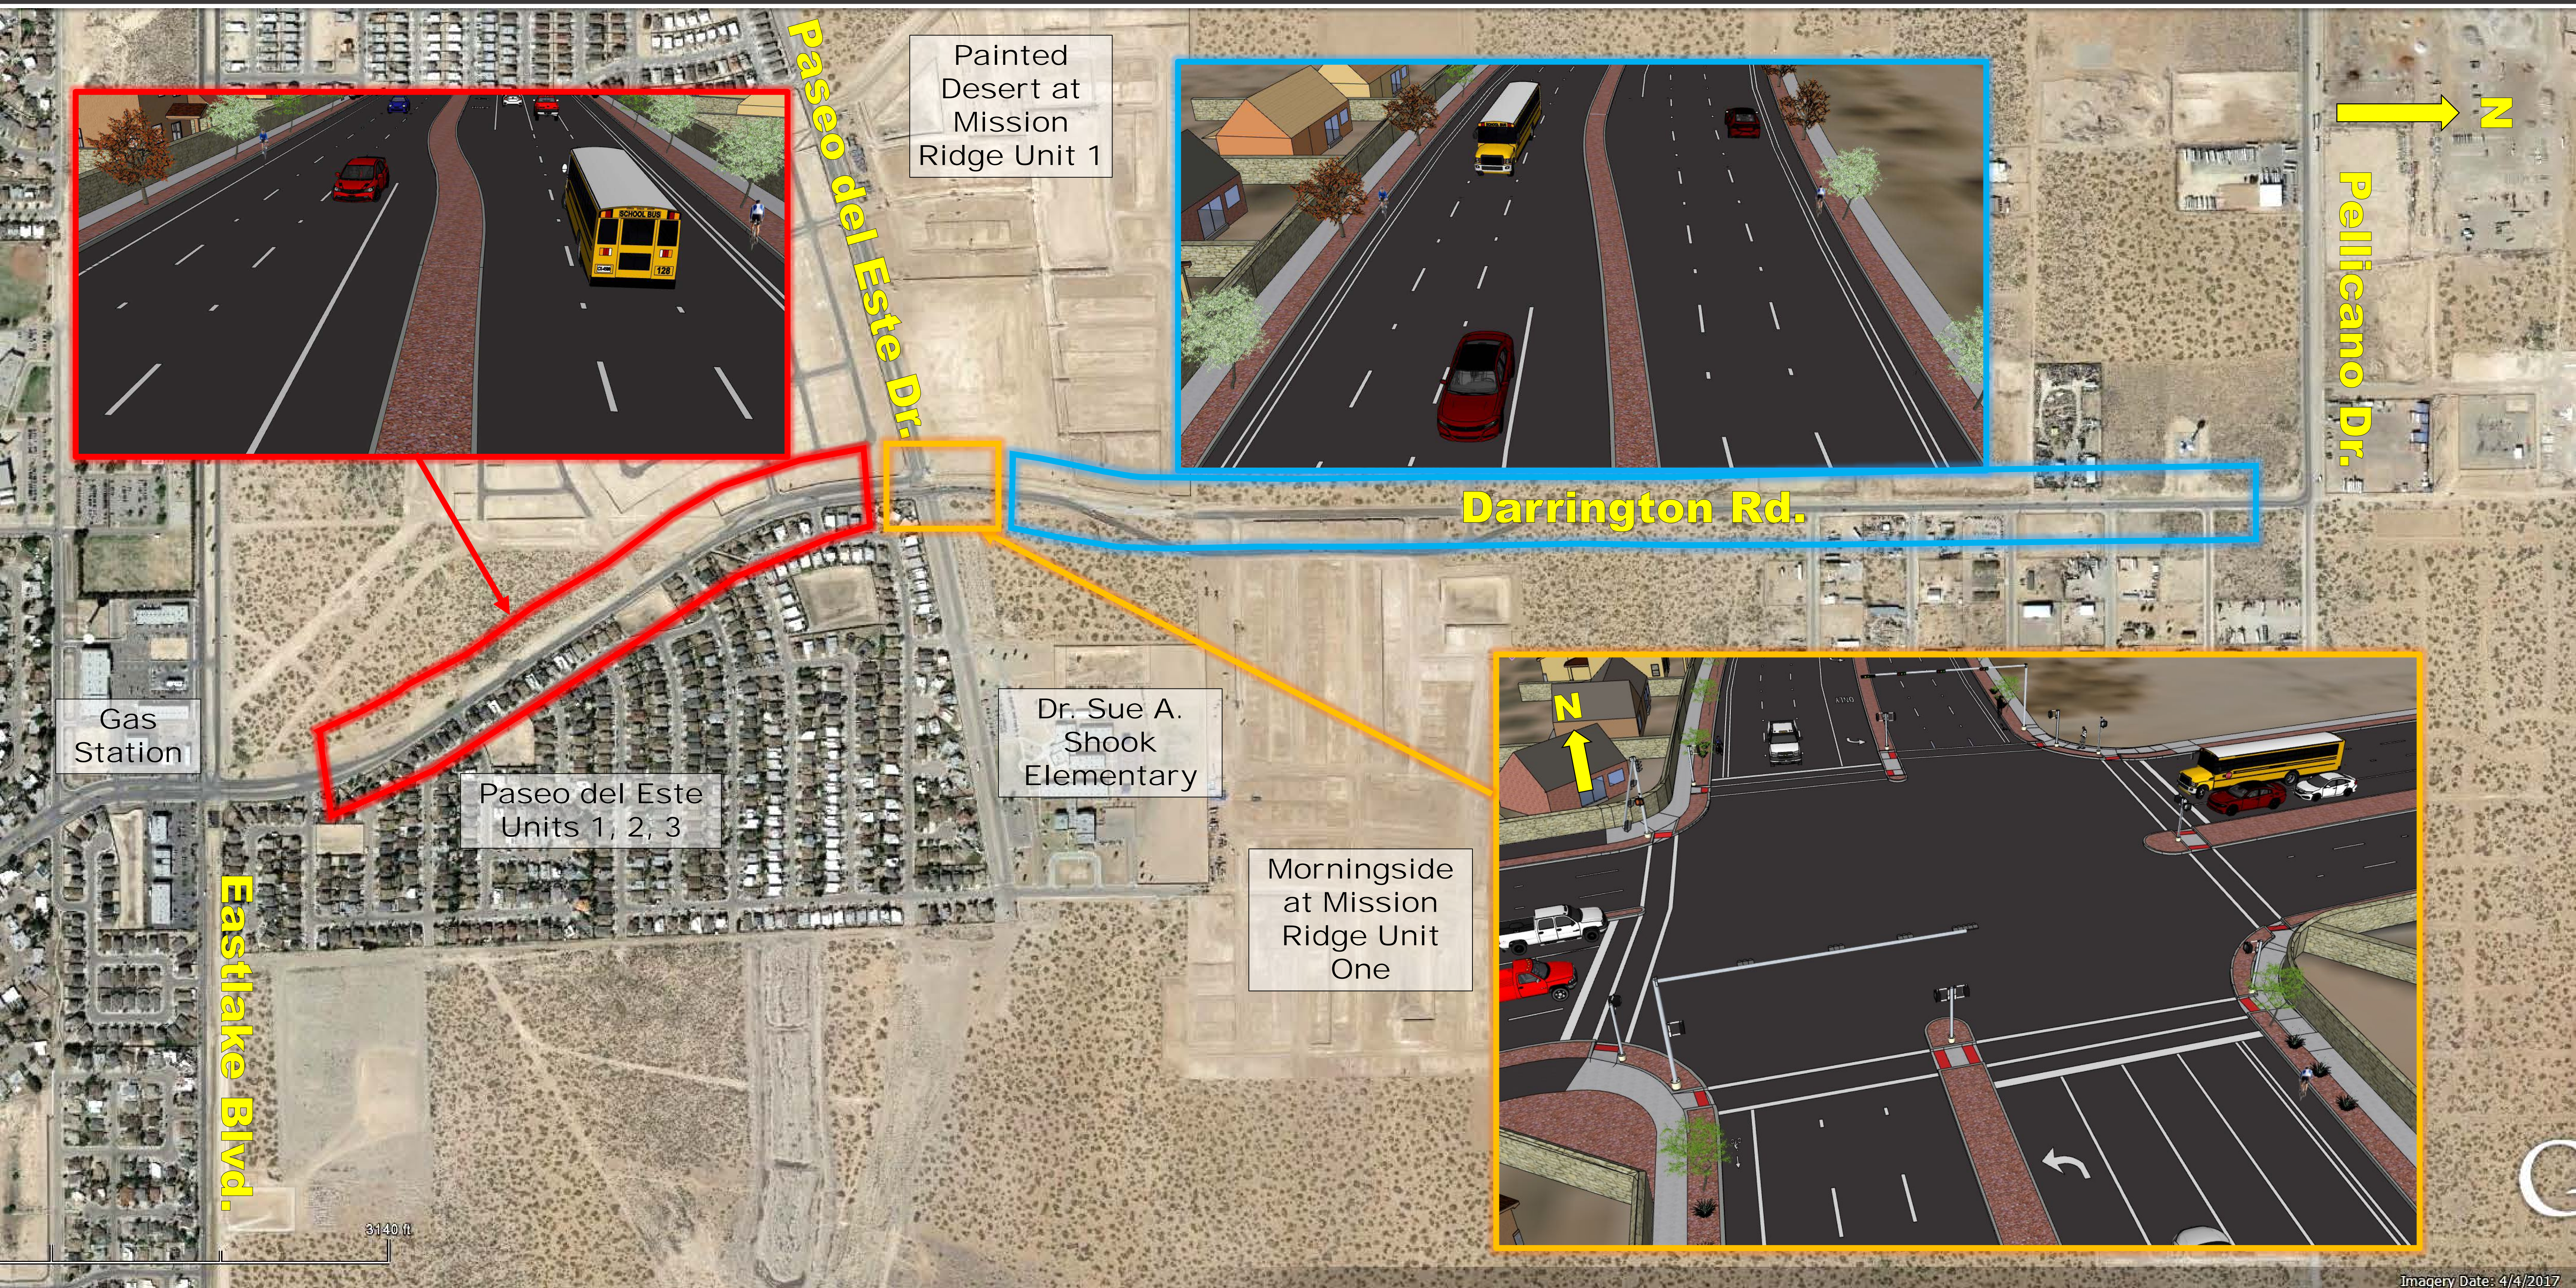


PROJECT OVERVIEW


HUITT-ZOLLARS

Imagery Date: 4/4/2017

Darrington Road Widening Project

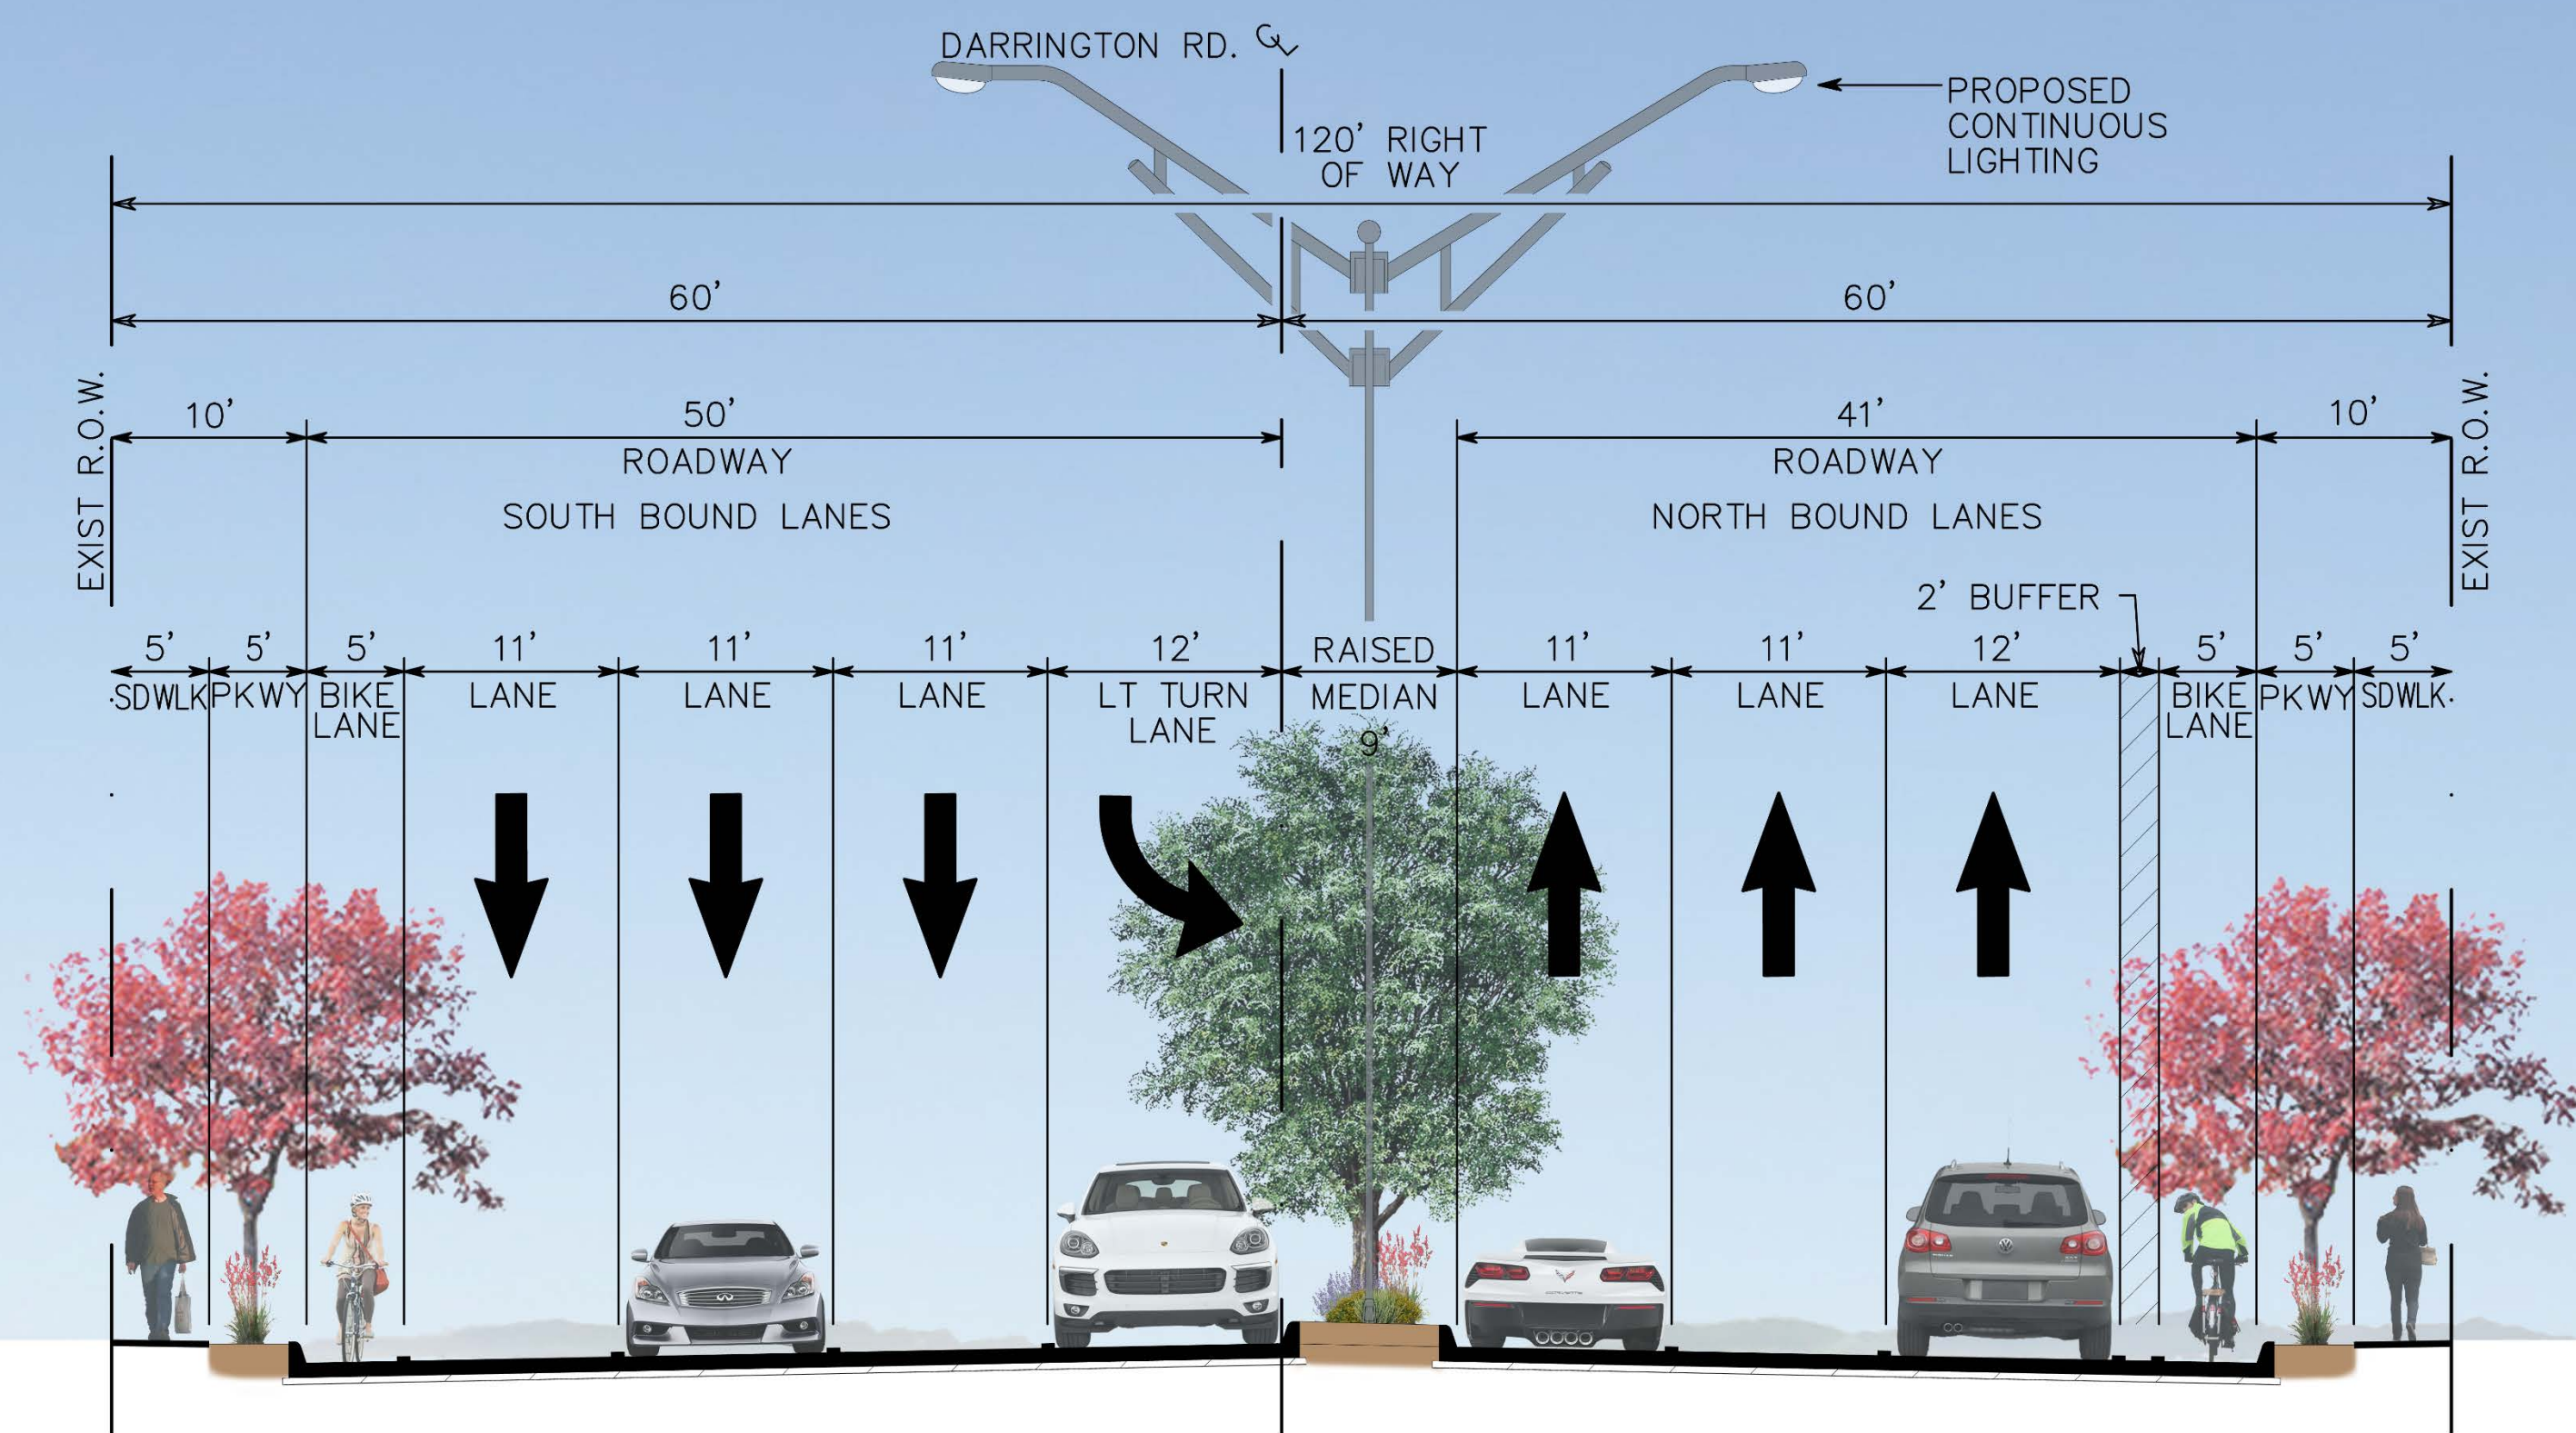

PROPOSED DARRINGTON RD.
(SOUTHBOUND LEFT TURN FROM PASEO DEL ESTE DR TO EASTLAKE BLVD)
N.T.S.

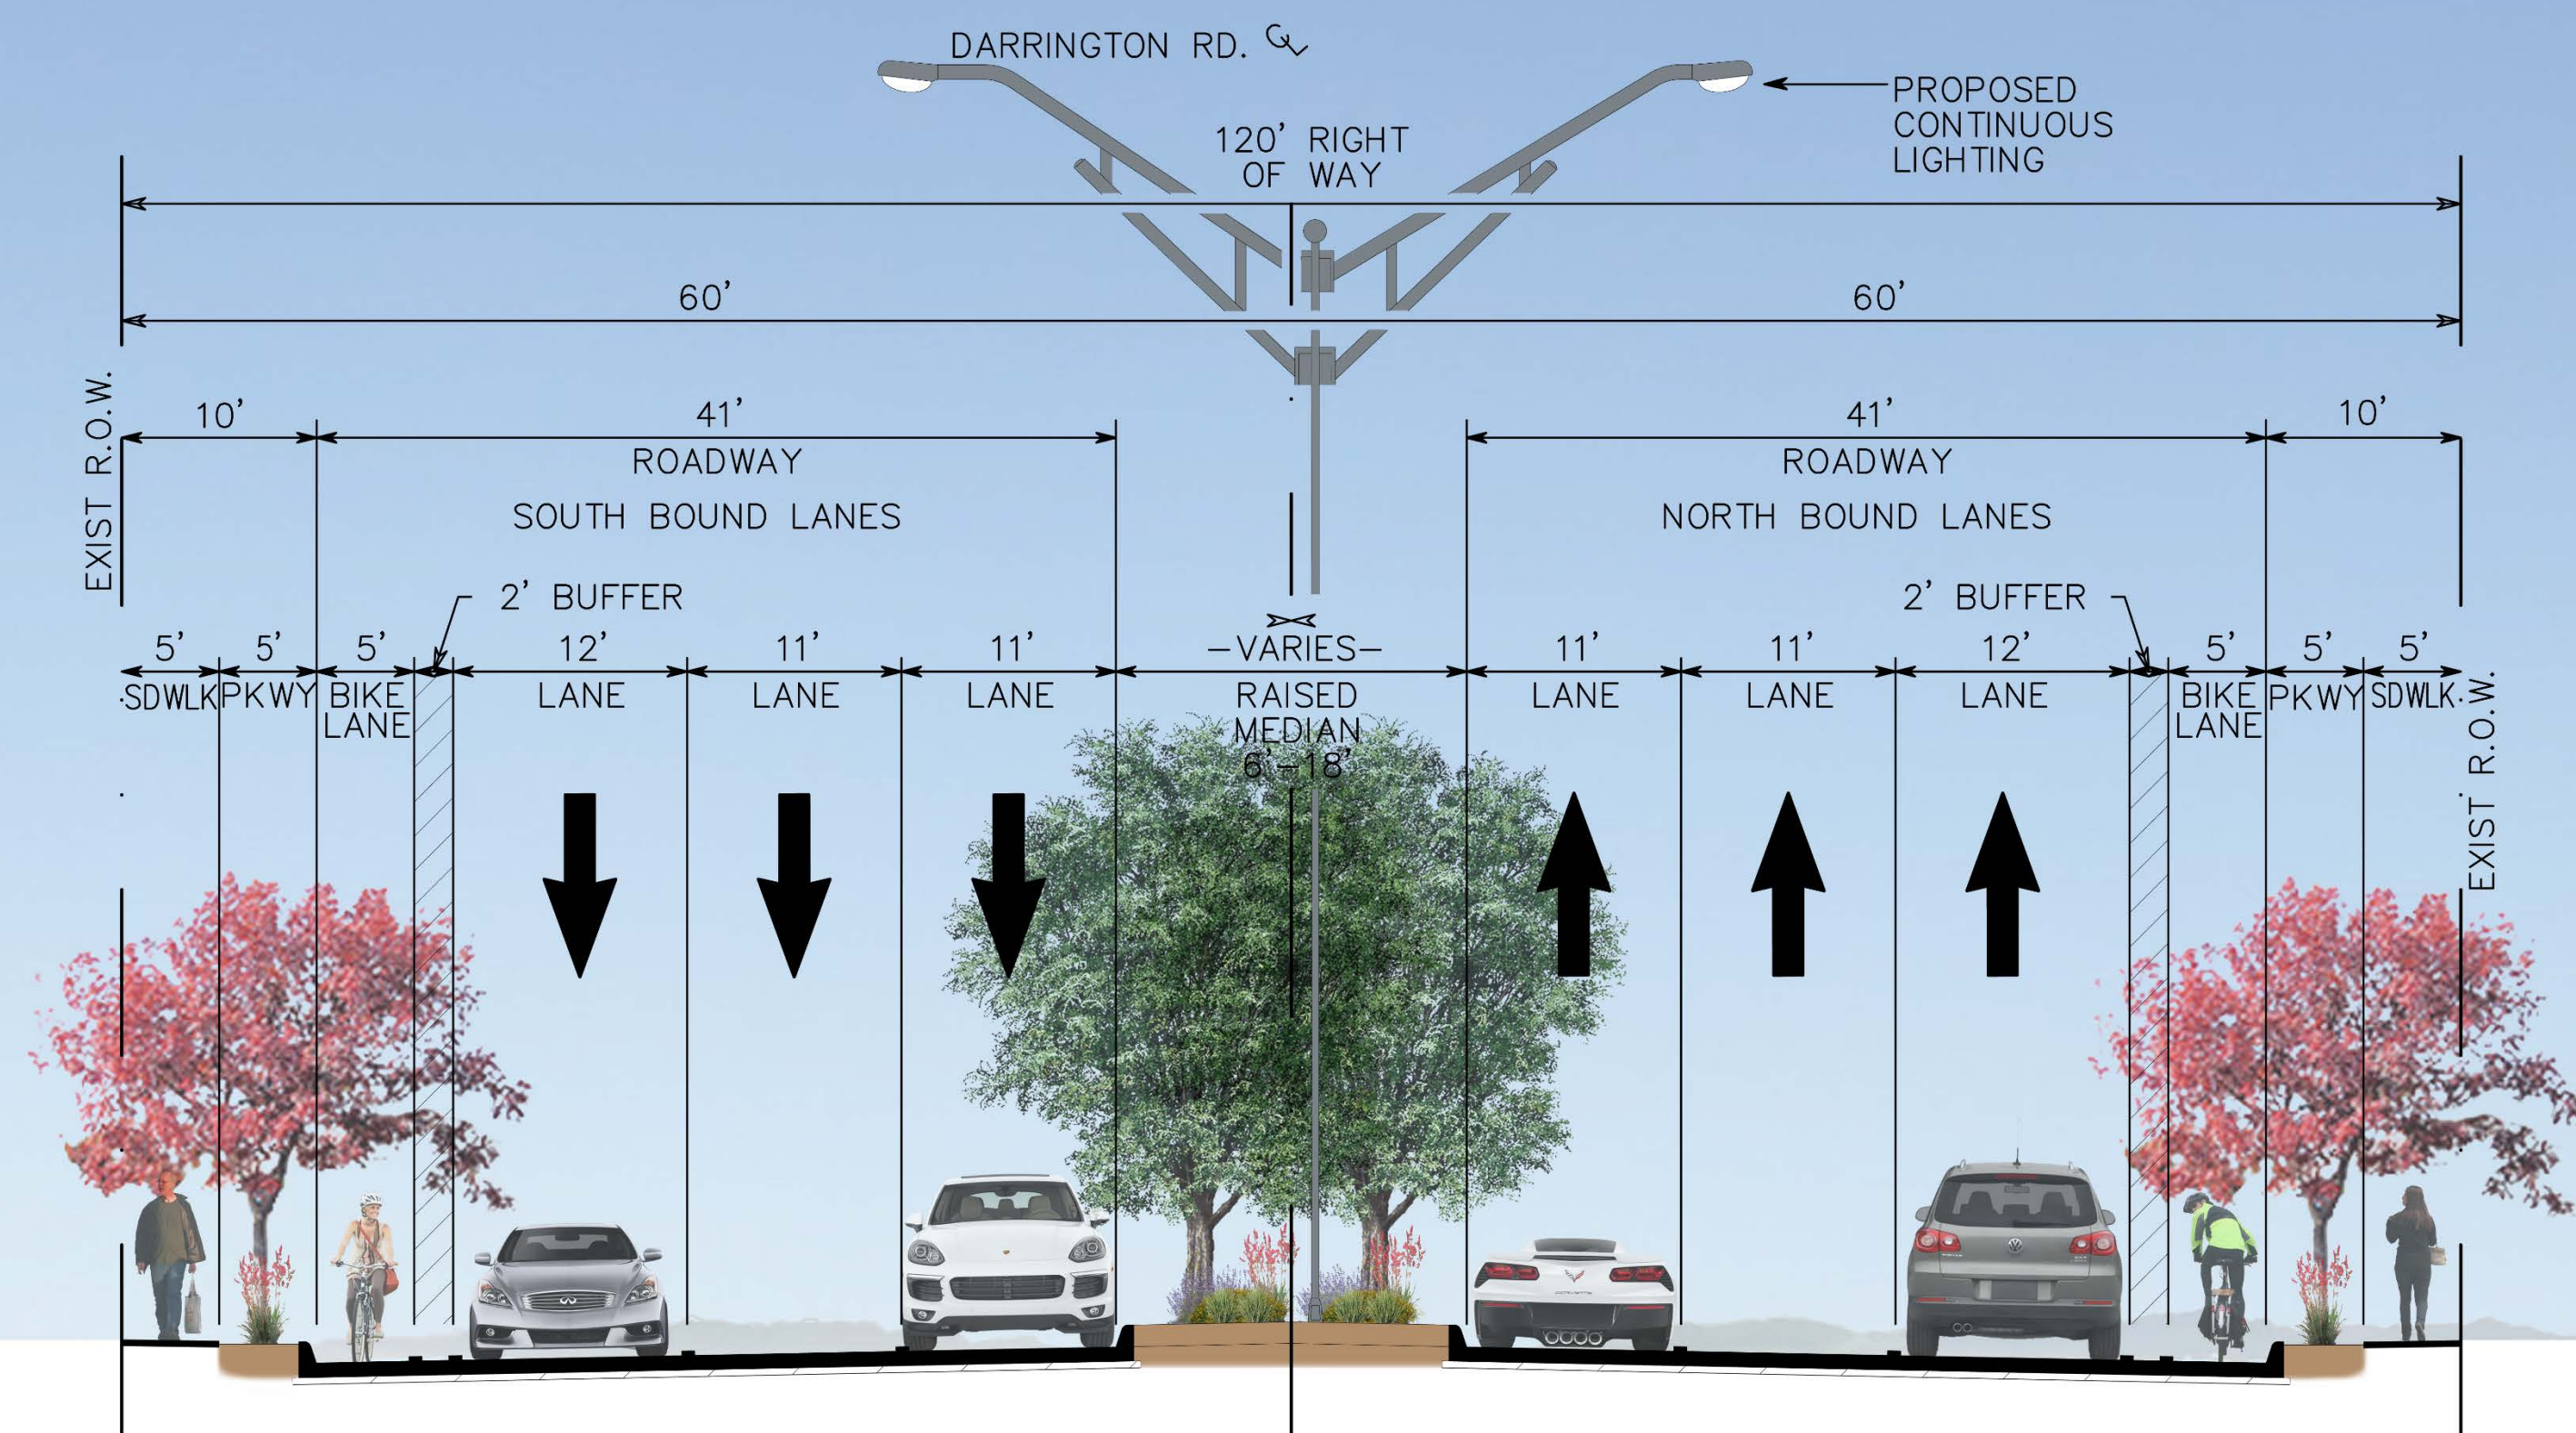

PROPOSED DARRINGTON RD.
(THROUGH LANES BETWEEN PASEO DEL ESTE DR AND PELLICANO DR)
N.T.S.



PROPOSED TYPICAL SECTION

HUITT-ZOLLARS

Darrington Road Widening Project

Project Schedule*



*This project schedule and dates are preliminary



PROJECT TIMELINE

HUITT-ZOLLARS