

EASTLAKE BLVD.

CSJ: 0924-06-436

COUNTY: EL PASO

EASTLAKE PHASE I

WIDENING IMPROVEMENTS PROJECT


FROM INTERSTATE 10 TO DARRINGTON ROAD.

EASTLAKE BLVD.

CSJ: 0924-06-436

COUNTY: EL PASO

PROJECT SCHEDULE*

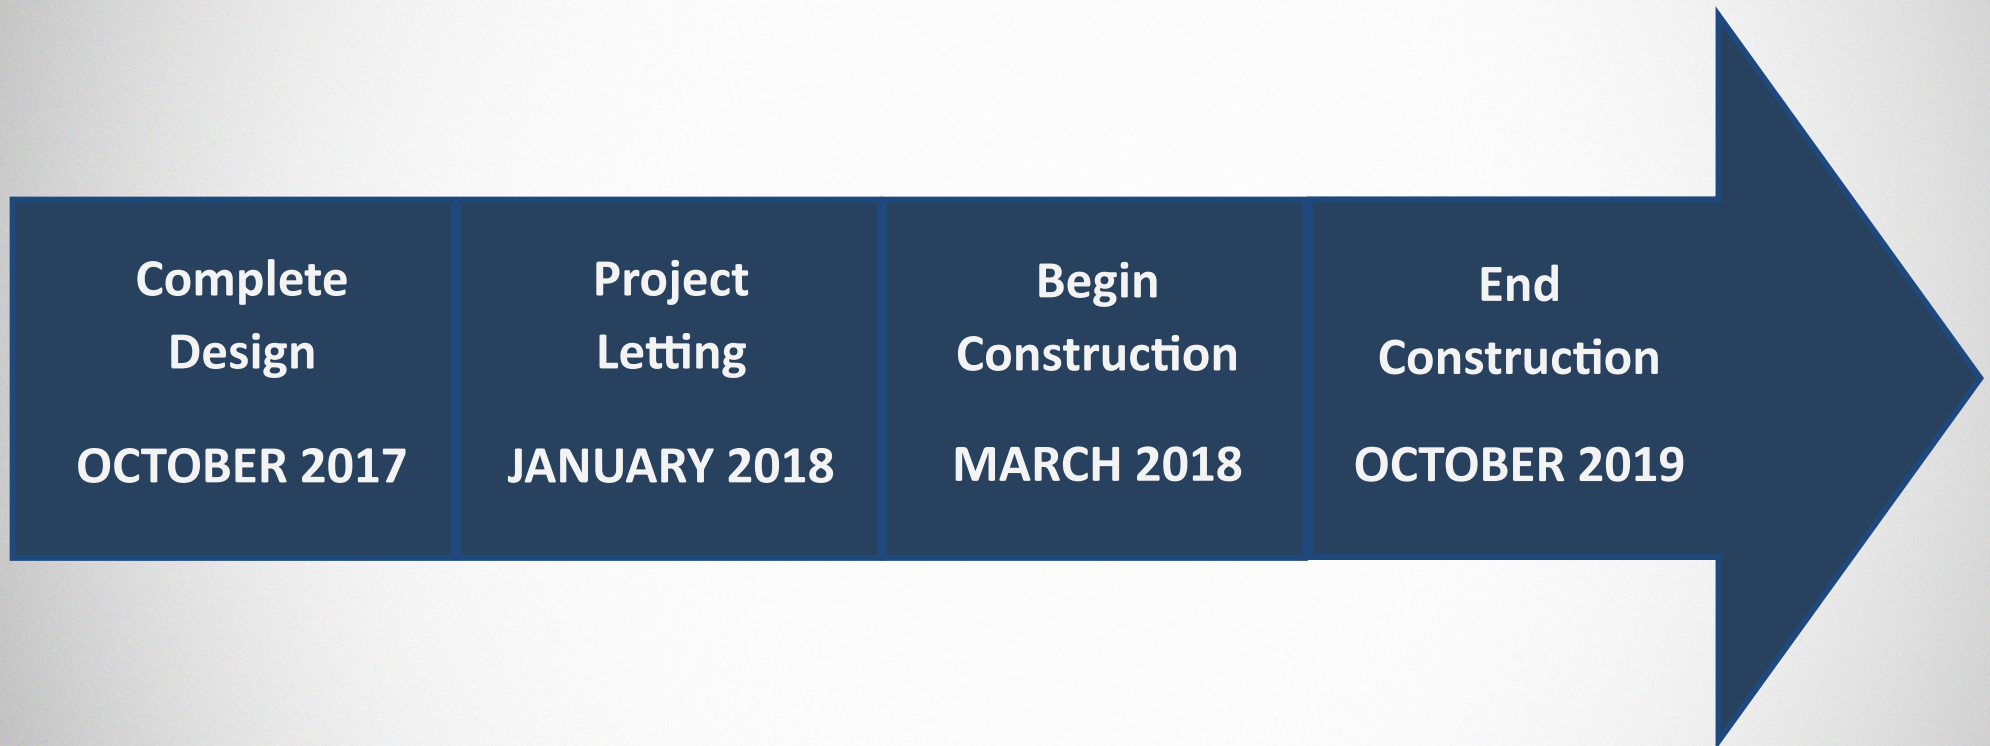


* Schedule and Dates provided for Project are preliminary.

Revised: March 2018




EASTLAKE BLVD - PHASE I

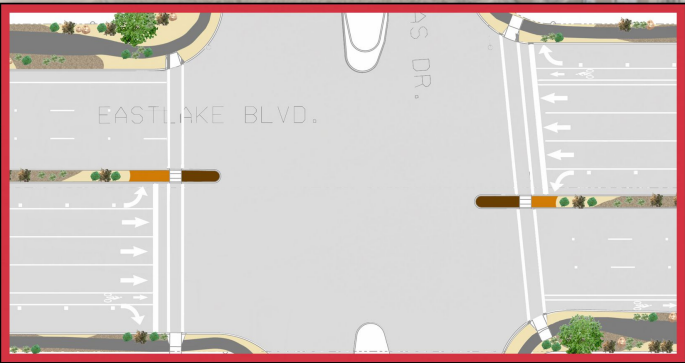


PROJECT OVERVIEW


PROPOSED EASTLAKE BLVD.

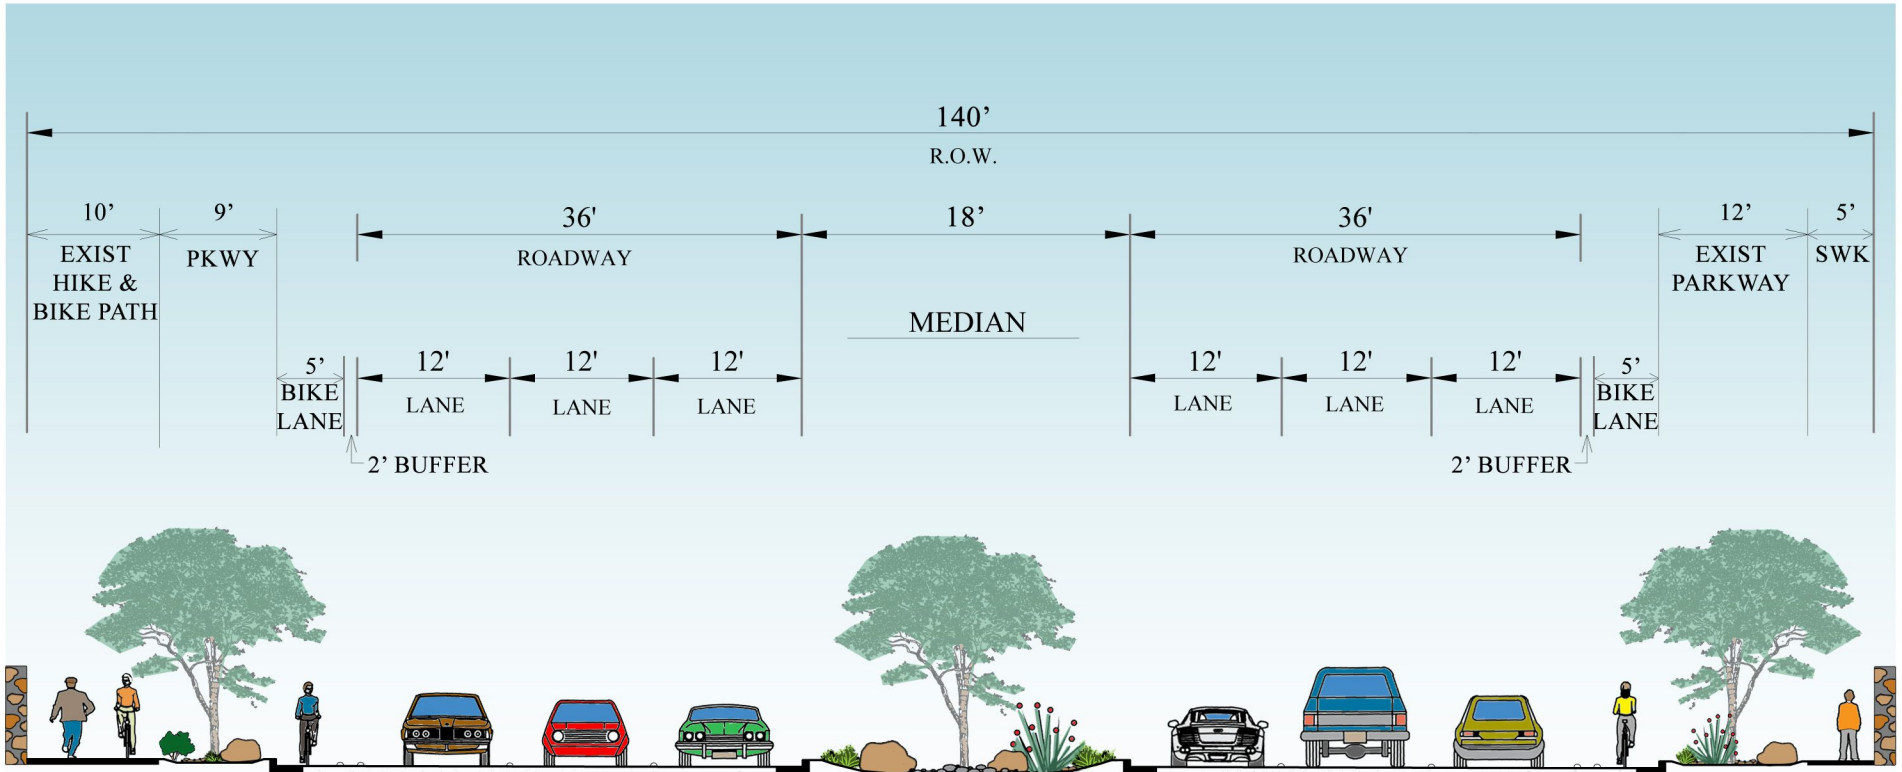


SECTION A-A

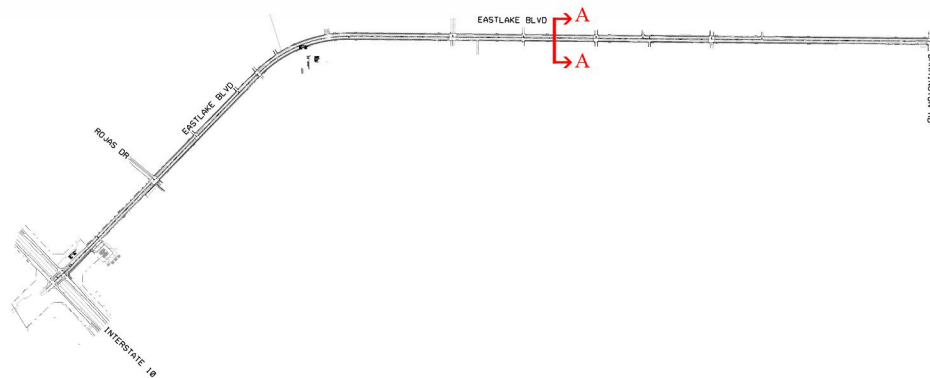


PROPOSED EASTLAKE BLVD.

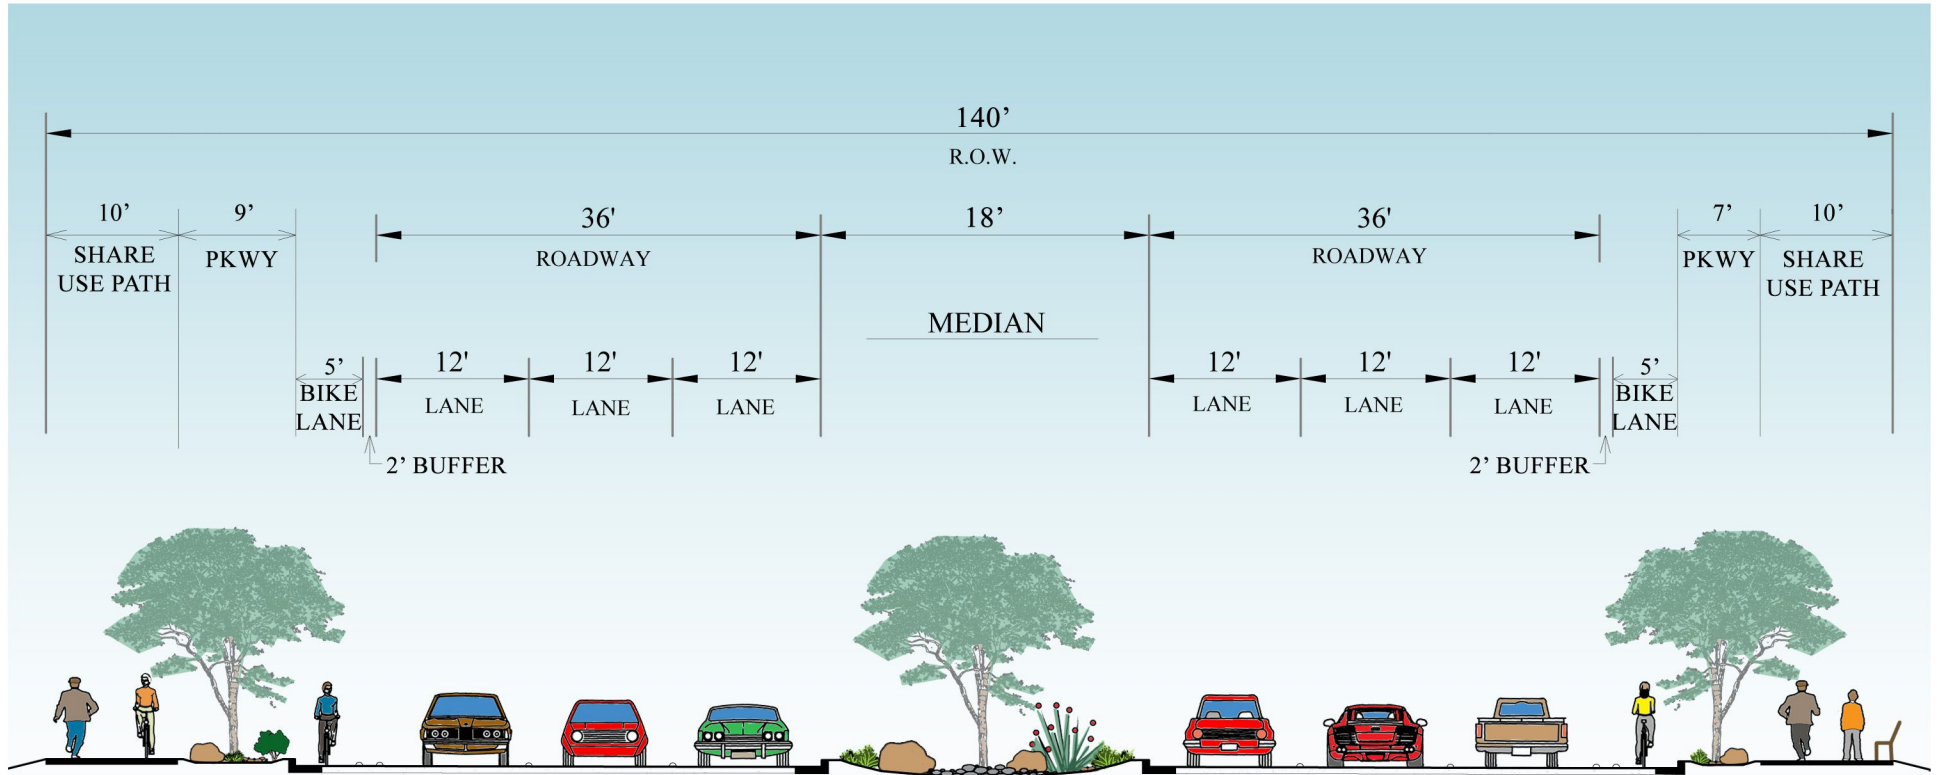

SECTION B-B

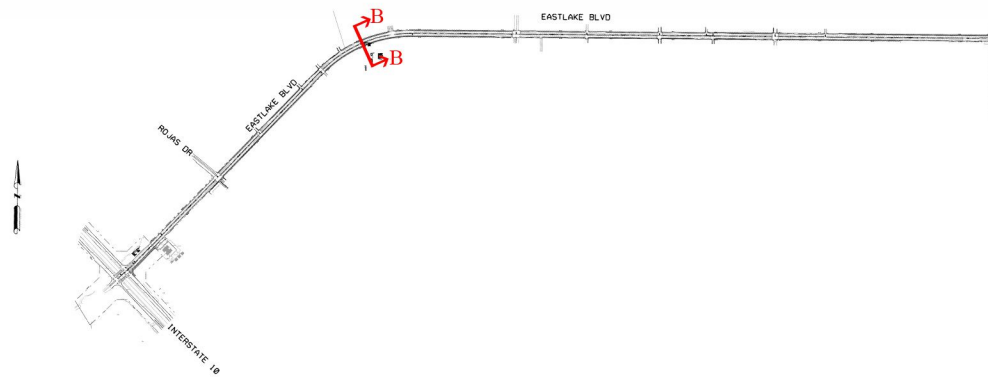

PROPOSED EASTLAKE BLVD.

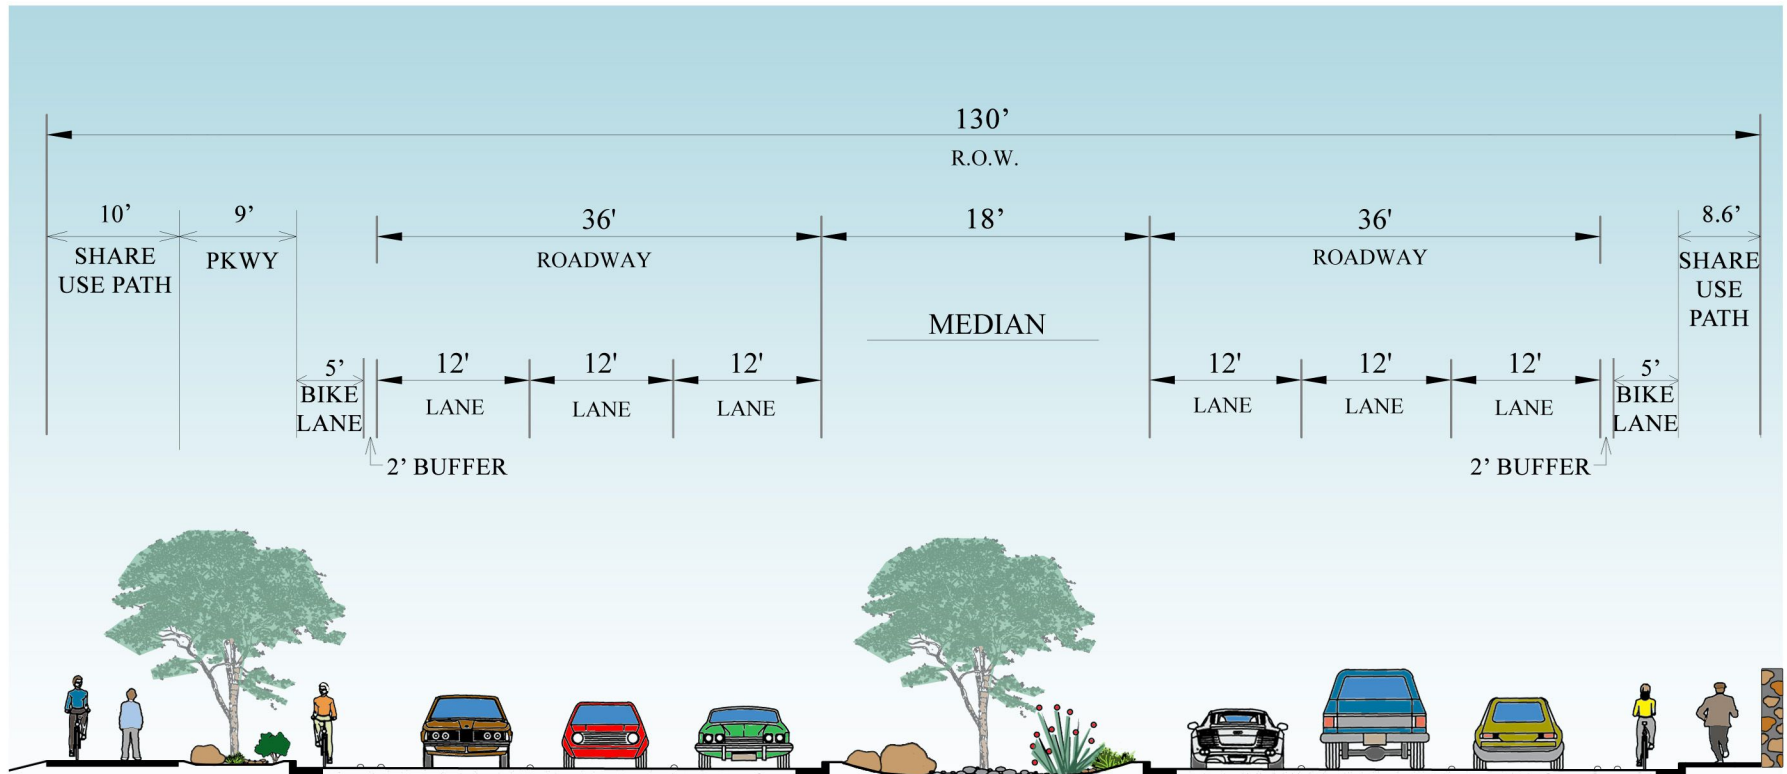

SECTION C-C

